



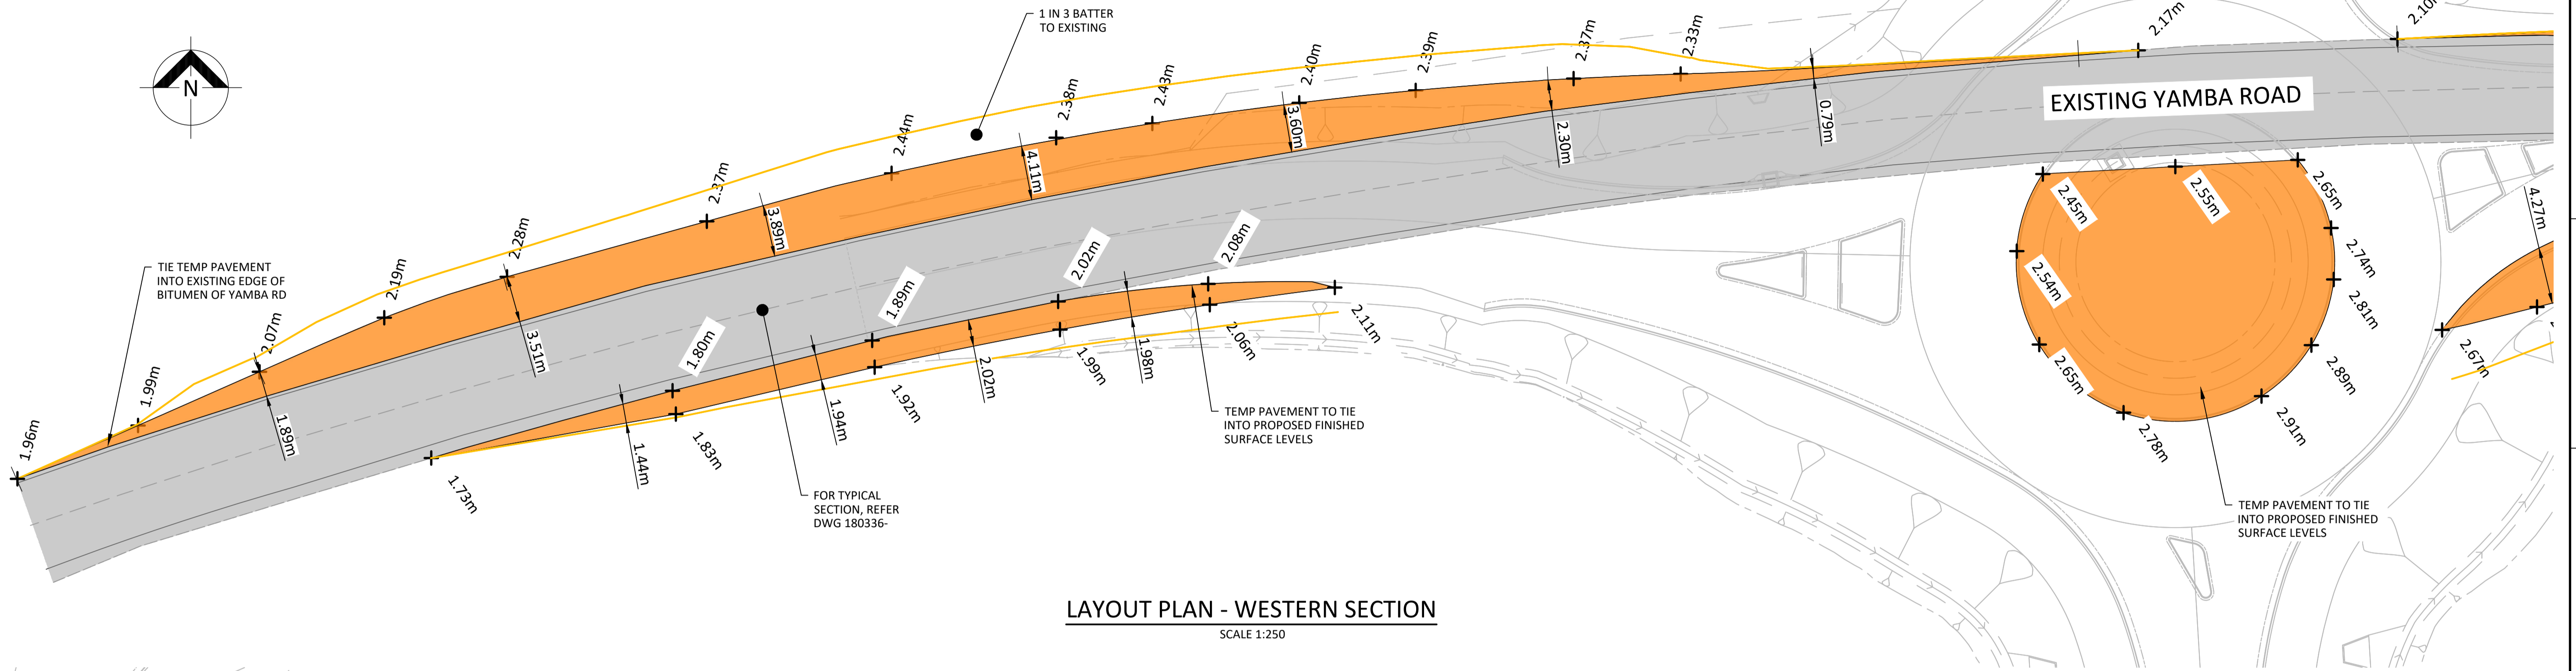
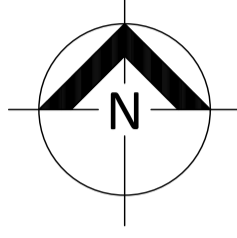
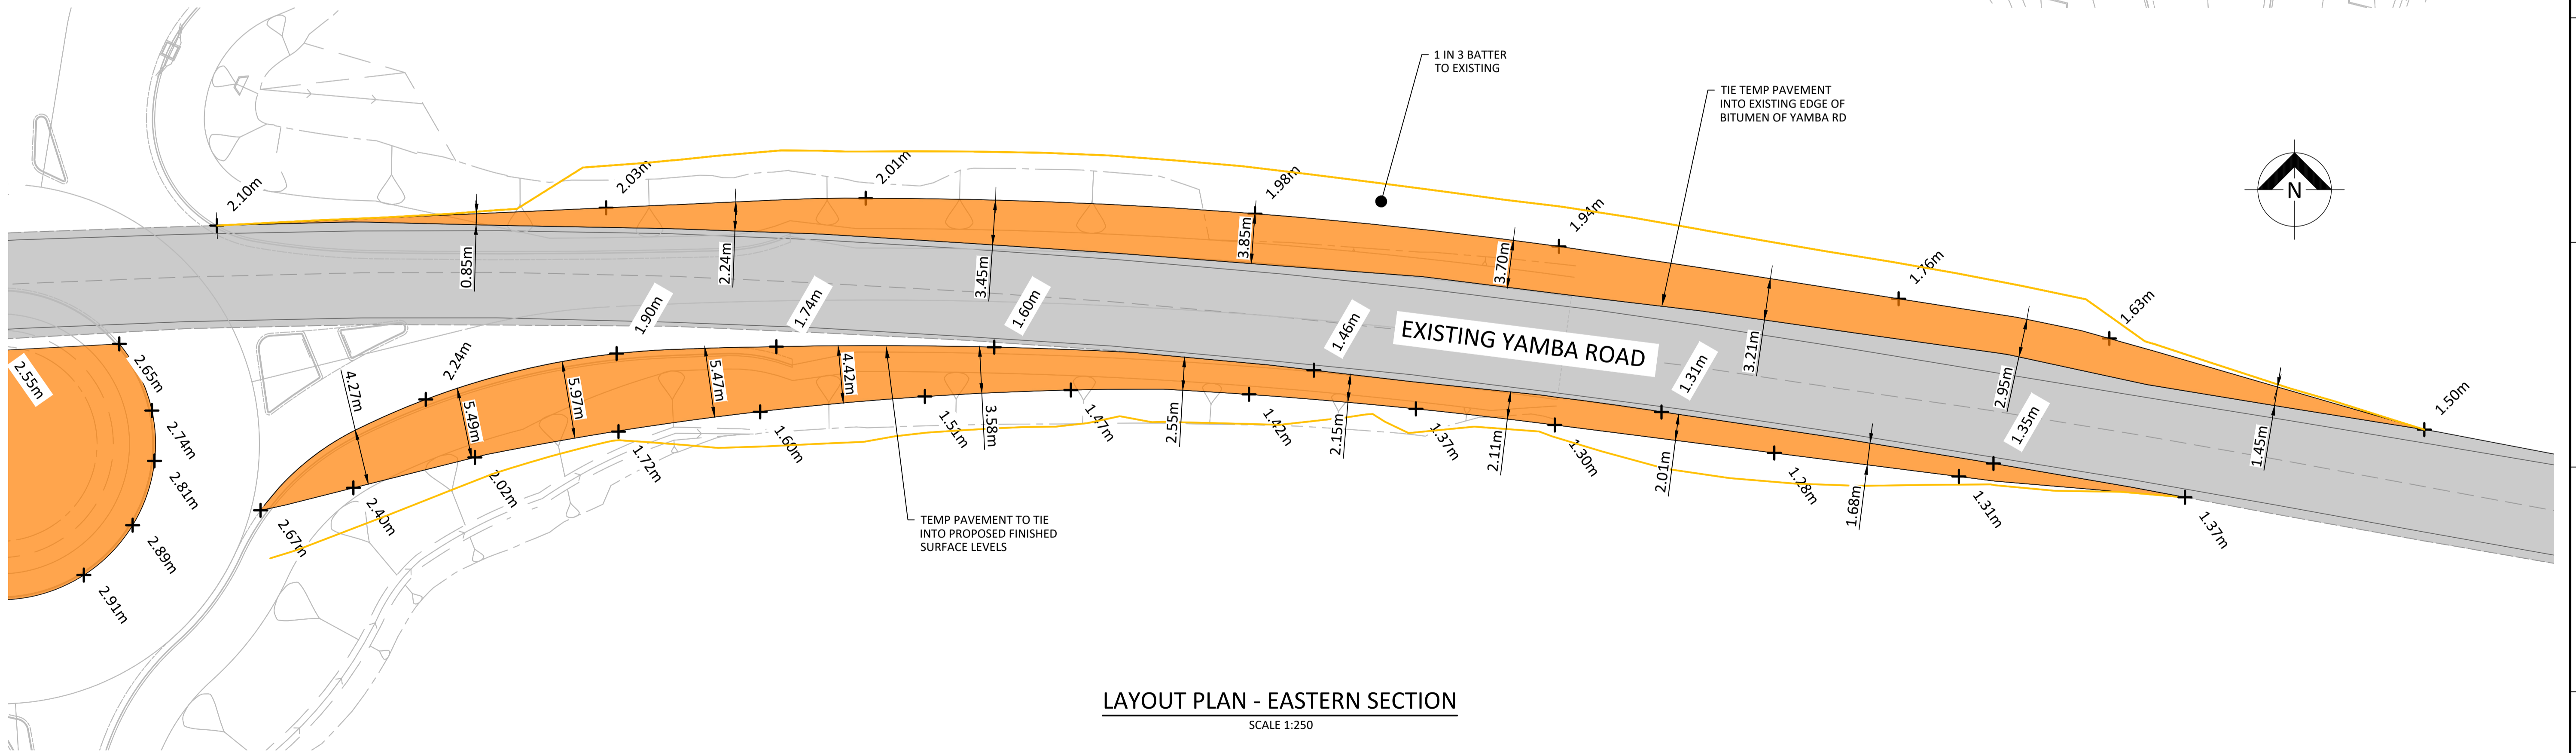


- LEGEND:**
-  EXISTING YAMBA ROAD
 -  PROPOSED TEMPORARY PAVEMENT
 -  PROPOSED SPOT HEIGHTS
 -  PROPOSED BATTER EXTENTS

CLARENCE VALLEY COUNCIL
 Approved Plans for
 Subdivision Works Certificate No. CC2021/0499
 Date 05/02/2025




LAYOUT PLAN - WESTERN SECTION
 SCALE 1:250

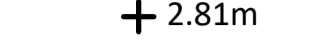

LAYOUT PLAN - EASTERN SECTION
 SCALE 1:250

Plot Date: 06 Feb, 2025 CAD File Name: K:\Jobs\2018\183336 - Clarence Property\Engineering - Stage 1\Temp Diversion\Drawings\Rev B - Maintain Traffic on Yamba Rd\Drawings\183336-12-CC-CI-02.dwg

REV	DESCRIPTION	BY	APP.	DATE
B	REMOVED DRAFT STAMP	DWM	JB	06.02.25
A	FIRST ISSUE	DWM	AH	10.10.24

A1 SIZE ORIGINAL DRAWING
 1:250 SCALE (m) A1
SCALES

DRAWN	D. WINKLER-MALONEY
CHECKED	A. HOFFMAN
DESIGN	D. WINKLER-MALONEY
CHECKED	A. HOFFMAN
APPROVED CERTIFICATION DATE	A. HOFFMAN NER 10.10.24
APPROVALS	

nDC
 Newton Denny Chapelle
 Surveyors Planners Engineers
 Phone | 02 6622 1011 Email | office@ndc.com.au

LISMORE
 Suite 1
 31 Carrington Street
 Lismore, NSW, 2480
CASUARINA (THE COMMONS)
 Shop 8
 480 Casuarina Way
 Casuarina, NSW, 2487

CLARENCE PROPERTY
 Client
 CLARENCE PROPERTY









**YAMBA QUAYS ESTATE
 YAMBA ROAD ROUNDABOUT
 CIVIL WORKS - TEMPORARY PAVEMENT
 LAYOUT**



FILE REFERENCE
18336-12-CC-CI-02

REVISION
B


DRAWING No.
CI-02

 STAGE 1

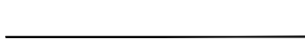
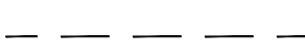
- LEGEND:**
-  19m AV VEHICLE PATH
 -  PROPOSED TEMPORARY PAVEMENT
 -  STAGE PERMANENT WORKS (INDICATIVE LOCATION ONLY)
 -  COMPLETED PERMANENT WORKS (INDICATIVE LOCATION ONLY)
 -  SAFETY BARRIER (TO SCALE)
 -  TRAFFIC LANE ALIGNMENT
 -  EDGE CLEARANCES
 -  PROPOSED BATTER EXTENTS

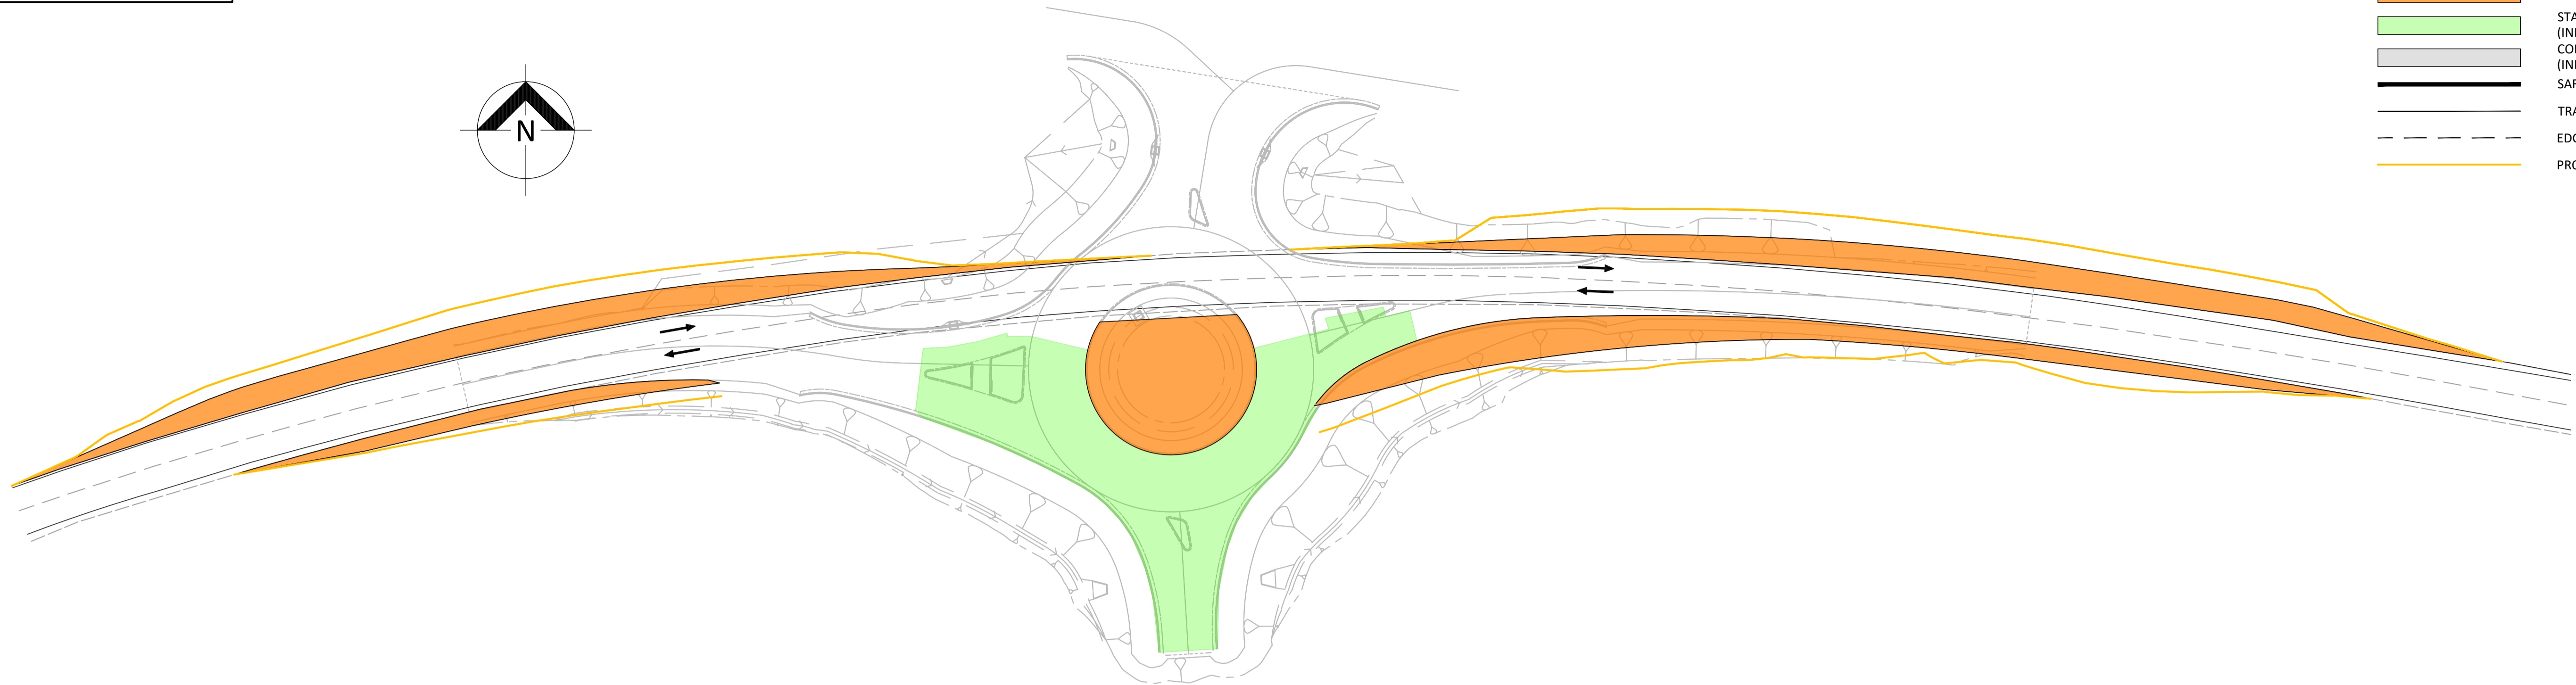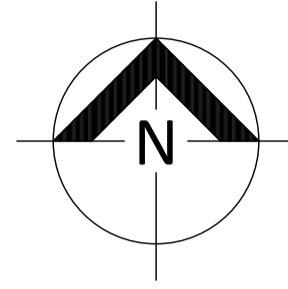

LAYOUT PLAN - TRAFFIC PATH
SCALE 1:500

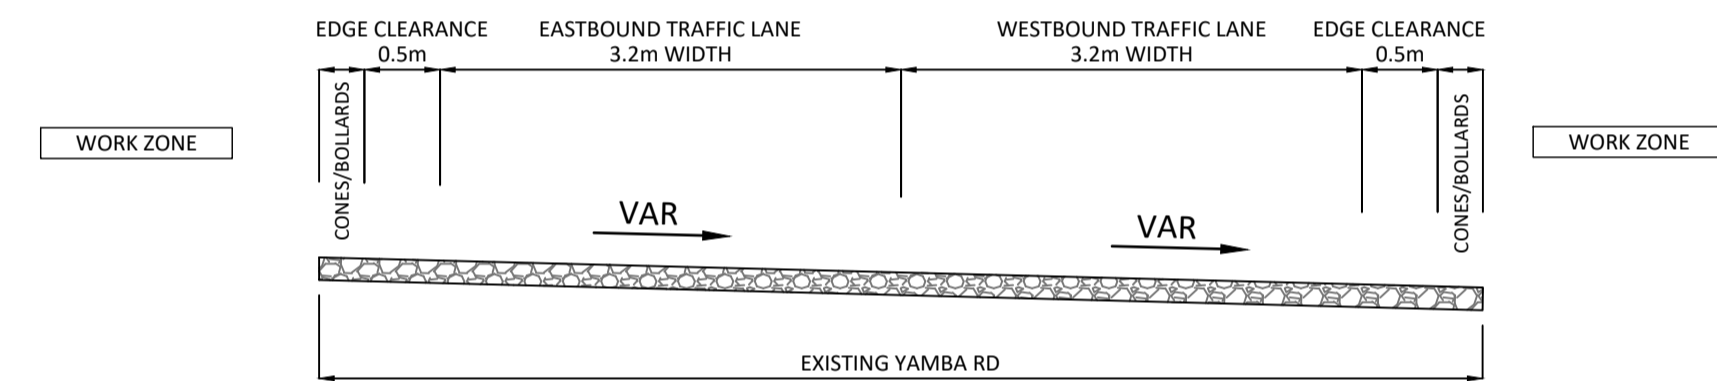


TYPICAL SECTION - TRAFFIC MANAGEMENT STAGE 1
NTS

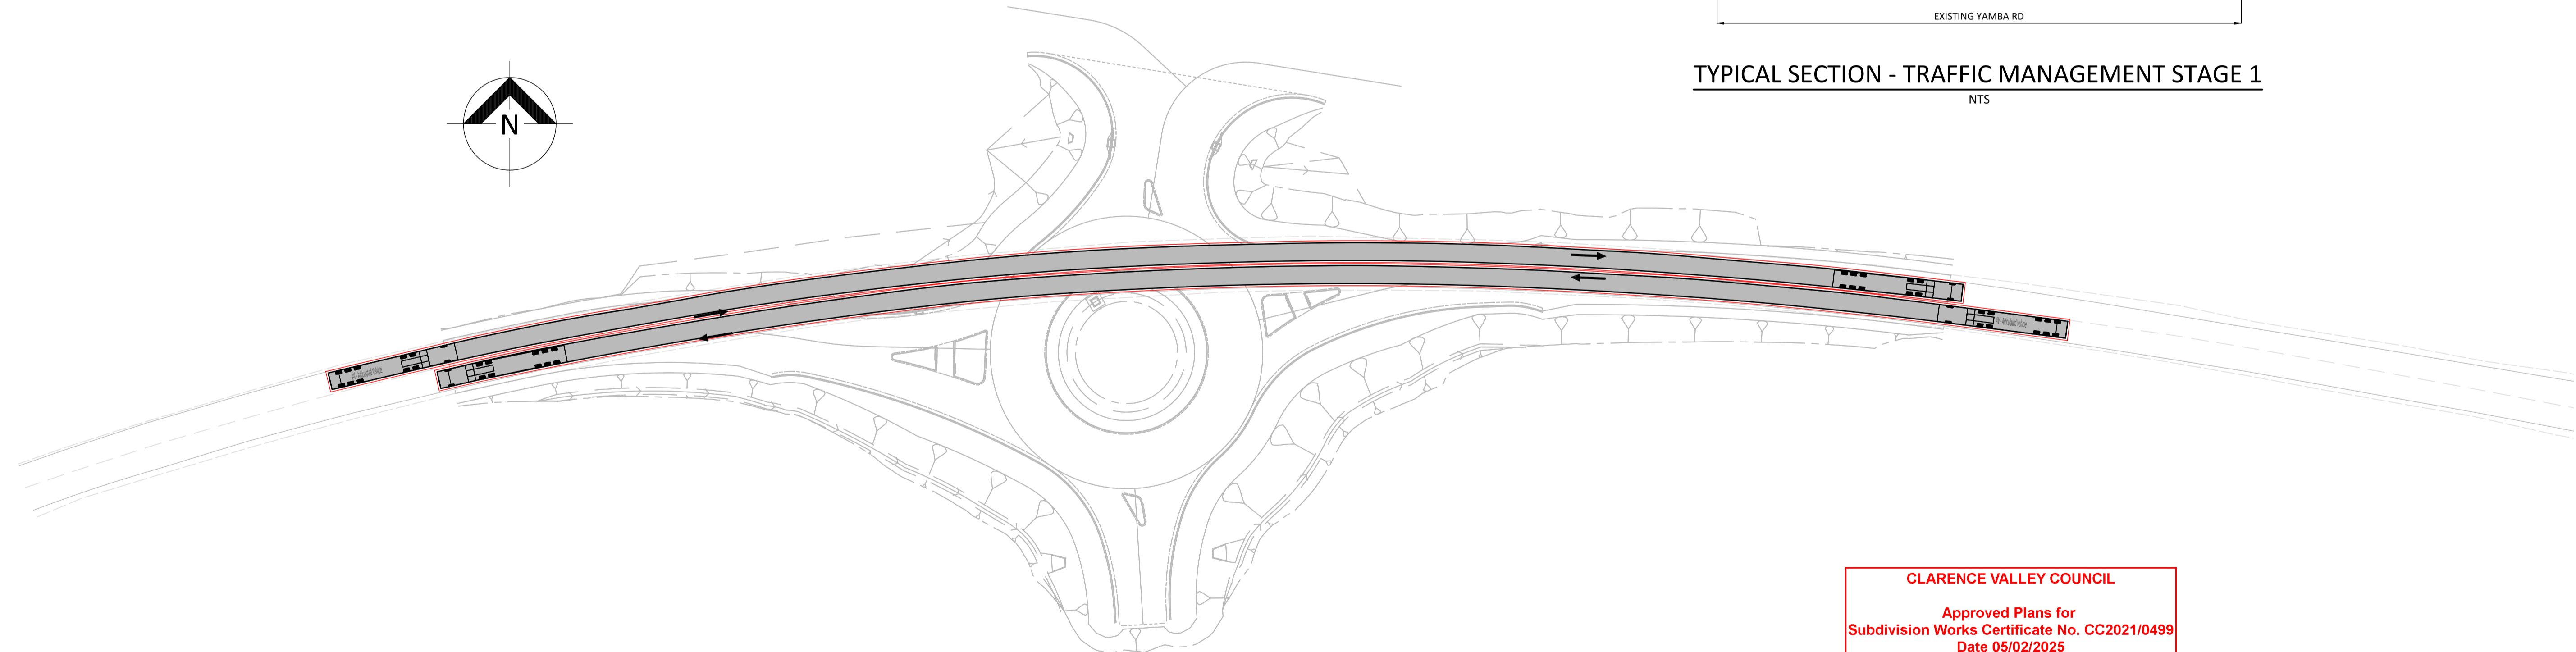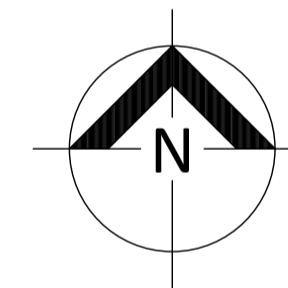

VEHICLE SWEEP PATH - 19m AV
SCALE 1:500

CLARENCE VALLEY COUNCIL
 Approved Plans for
 Subdivision Works Certificate No. CC2021/0499
 Date 05/02/2025

REV	DESCRIPTION	BY	APP.	DATE
B	REMOVED DRAFT STAMP	DWM	JB	06.02.25
A	FIRST ISSUE	DWM	AH	10.10.24

A1 SIZE ORIGINAL DRAWING	
	
AS SHOWN SCALE (m) A1	

DRAWN	D. WINKLER-MALONEY
CHECKED	A. HOFFMAN
DESIGN	D. WINKLER-MALONEY
CHECKED	A. HOFFMAN
APPROVED CERTIFICATION DATE	A. HOFFMAN NER 10.10.24


Newton Denny Chapelle
 Surveyors Planners Engineers
 Phone | 02 6622 1011 Email | office@ndc.com.au




LISMORE
 Suite 1
 31 Carrington Street
 Lismore, NSW, 2480
CASUARINA (THE COMMONS)
 Shop 8
 480 Casuarina Way
 Casuarina, NSW, 2487


CLARENCE PROPERTY
 Client
CLARENCE PROPERTY

YAMBA QUAYS ESTATE YAMBA ROAD ROUNDABOUT TEMPORARY TRAFFIC DIVERSION STAGE 1 - VEHICLE PATHS		DRAWING No. <h1 style="margin: 0;">VT-01</h1>
FILE REFERENCE 18336-12-CC-VT-01	REVISION B	

STAGE 2

- LEGEND:**
- 19m AV VEHICLE PATH
 - PROPOSED TEMPORARY PAVEMENT
 - CURRENT STAGE PERMANENT WORKS (INDICATIVE LOCATION ONLY)
 - COMPLETED PERMANENT WORKS (INDICATIVE LOCATION ONLY)
 - SAFETY BARRIER (TO SCALE)
 - TRAFFIC LANE ALIGNMENT
 - EDGE CLEARANCES
 - PROPOSED BATTER EXTENTS

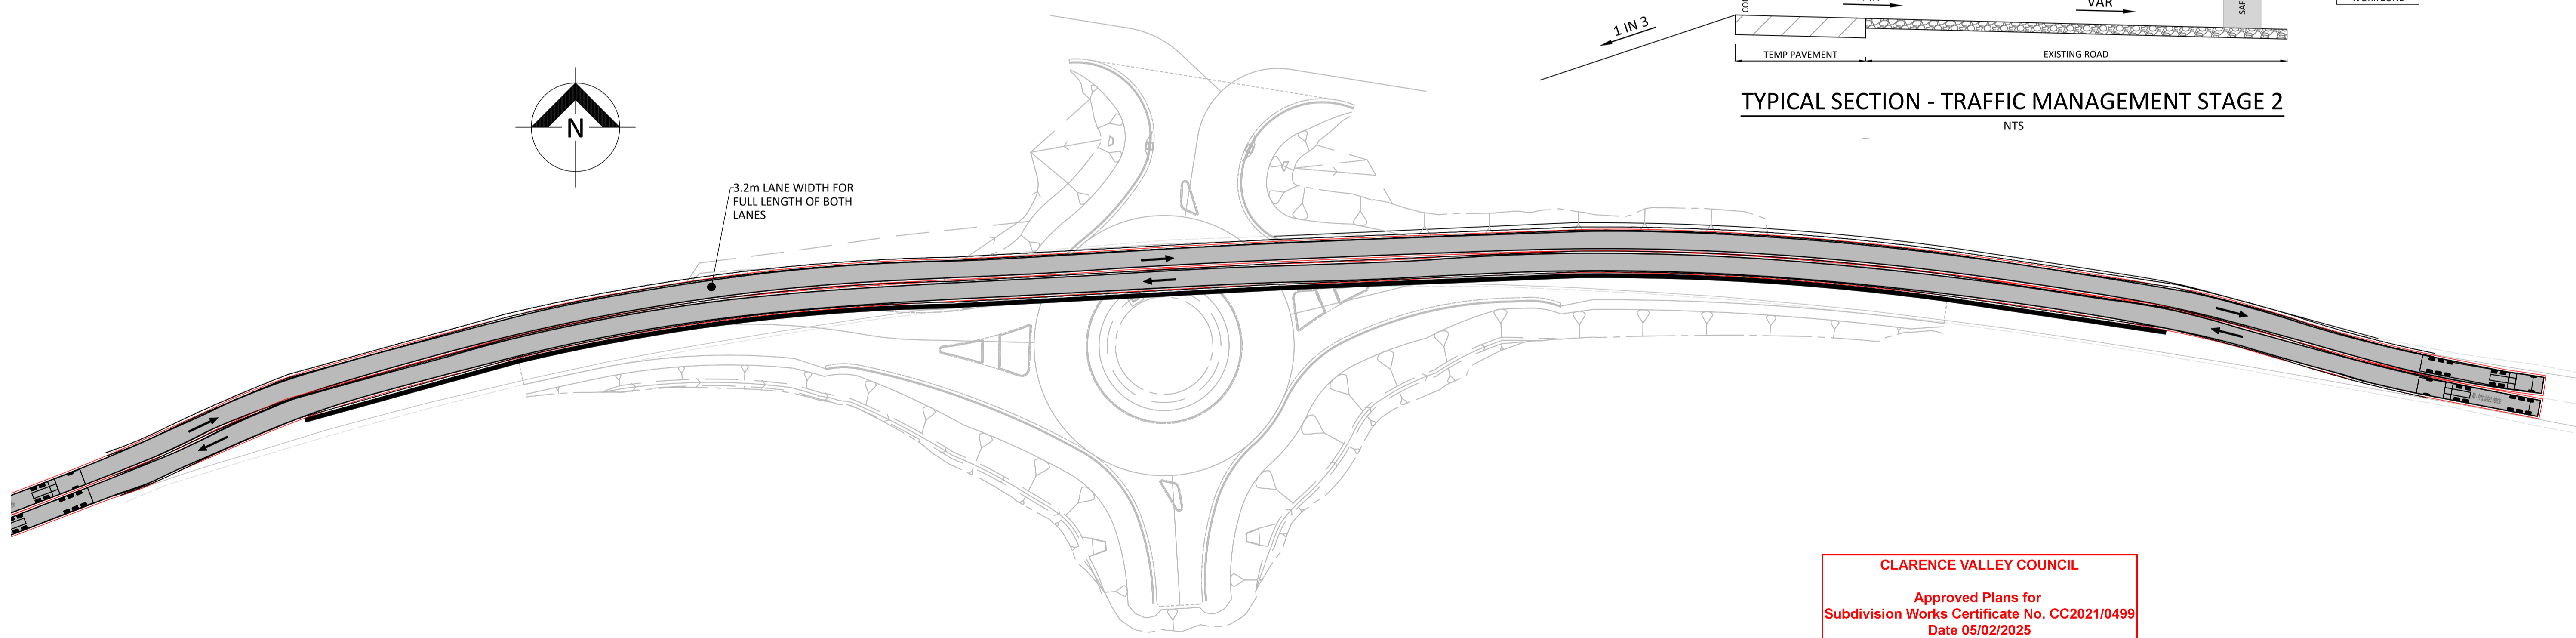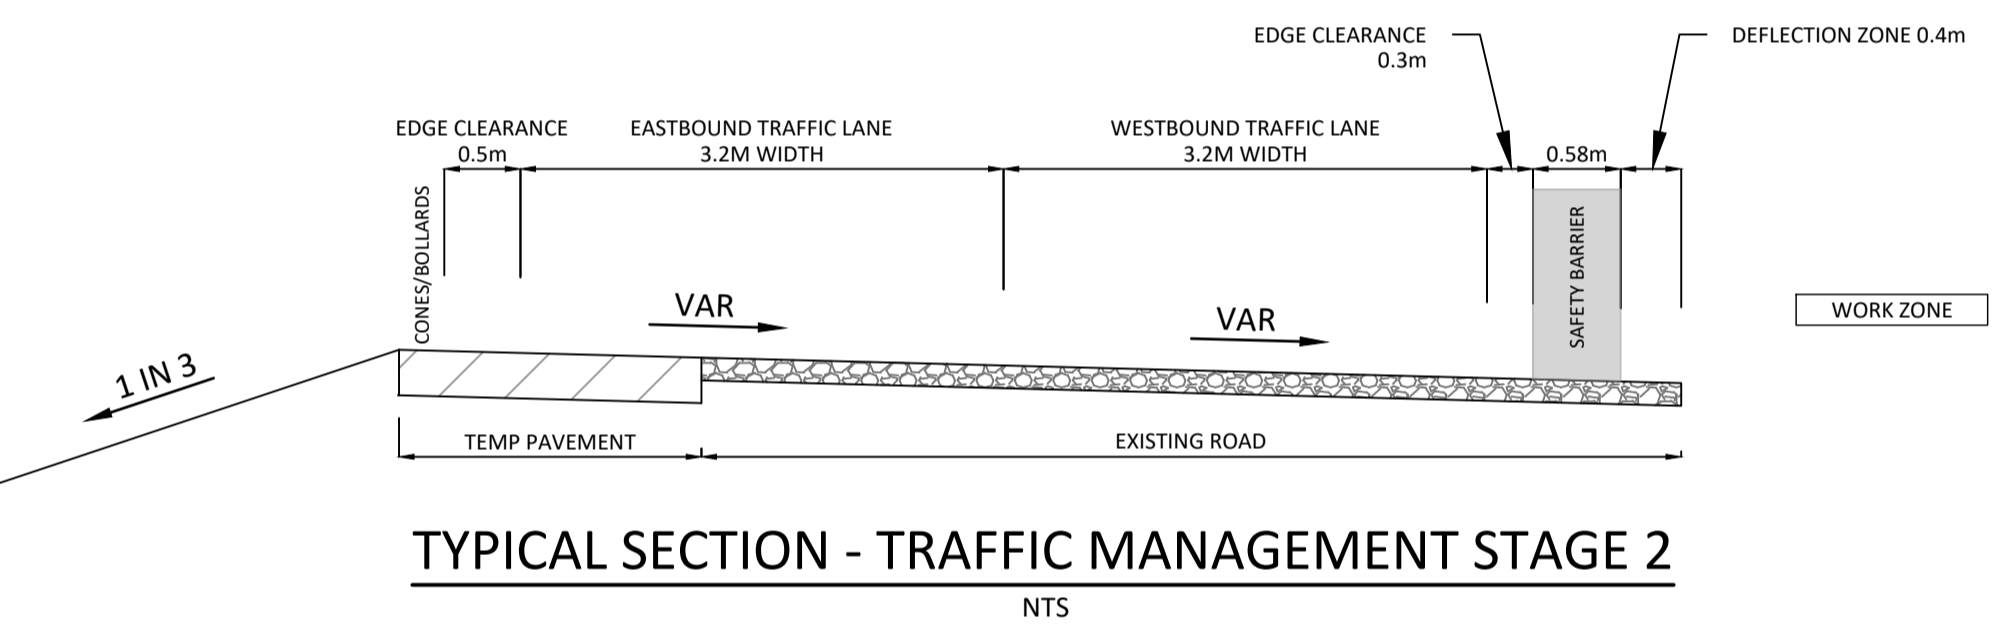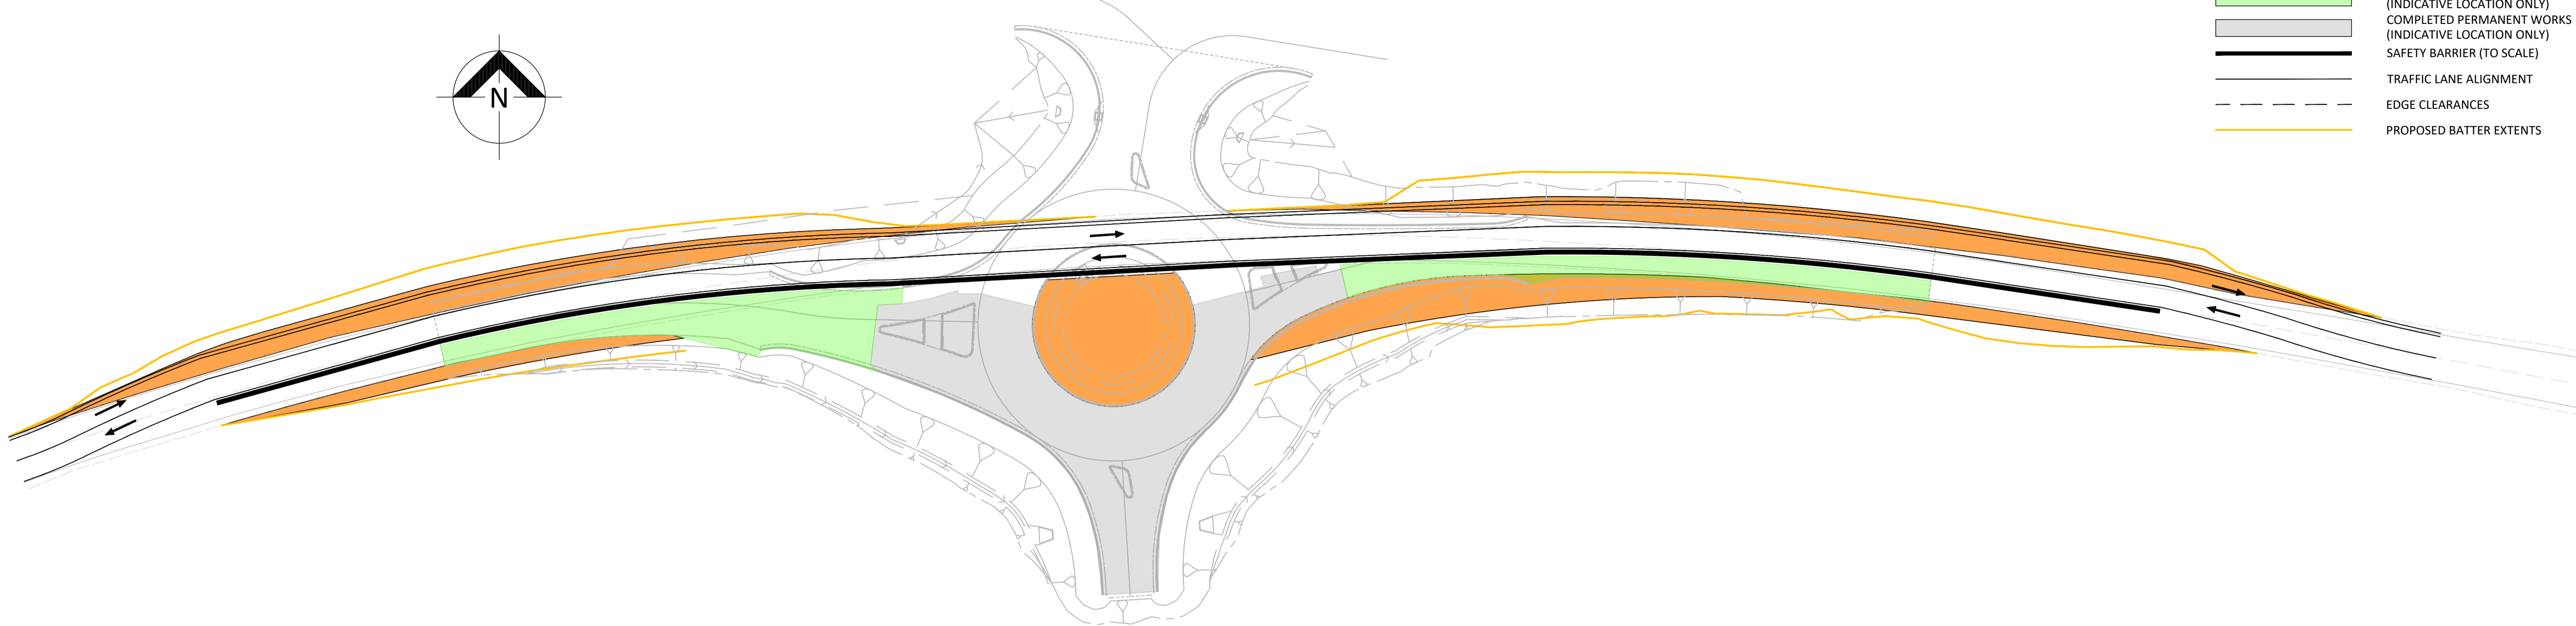

CLARENCE VALLEY COUNCIL
 Approved Plans for
 Subdivision Works Certificate No. CC2021/0499
 Date 05/02/2025

Plot Date: 06 Feb, 2025 CAD File Name: K:\Jobs\2018\183336 - Clarence Property\Engineering - Stage 1\Temp Diversion\Drawings\Rev B - Maintain Traffic on Yamba Rd\Drawings\183336-12-CC-VT-02.dwg

REV	DESCRIPTION	BY	APP.	DATE
B	REMOVED DRAFT STAMP	DWM	JB	06.02.25
A	FIRST ISSUE	DWM	AH	10.10.24

A1 SIZE ORIGINAL DRAWING
0 20mm 40mm 60mm
AS SHOWN SCALE (m) A1

DRAWN	D. WINKLER-MALONEY
CHECKED	A. HOFFMAN
DESIGN	D. WINKLER-MALONEY
CHECKED	A. HOFFMAN
APPROVED CERTIFICATION DATE	A. HOFFMAN NER 10.10.24

nDC
Newton Denny Chapelle
Surveyors Planners Engineers
Phone | 02 6622 1011 Email | office@ndc.com.au

LISMORE
Suite 1
31 Carrington Street
Lismore, NSW, 2480
CASUARINA (THE COMMONS)
Shop 8
480 Casuarina Way
Casuarina, NSW, 2487

CLARENCE PROPERTY
Client
CLARENCE PROPERTY



YAMBA QUAYS ESTATE
YAMBA ROAD ROUNDABOUT
CIVIL WORKS - TEMPORARY TRAFFIC DIVERSION
STAGE 2 - VEHICLE PATHS
FILE REFERENCE
18336-12-CC-VT-02

DRAWING No.
VT-02
REVISION
B



STAGE 3

LEGEND:



- 19m AV VEHICLE PATH
- PROPOSED TEMPORARY PAVEMENT
- CURRENT STAGE PERMANENT WORKS (INDICATIVE LOCATION ONLY)
- COMPLETED PERMANENT WORKS (INDICATIVE LOCATION ONLY)
- SAFETY BARRIER (TO SCALE)
- TRAFFIC LANE ALIGNMENT
- EDGE CLEARANCES
- PROPOSED BATTER EXTENTS

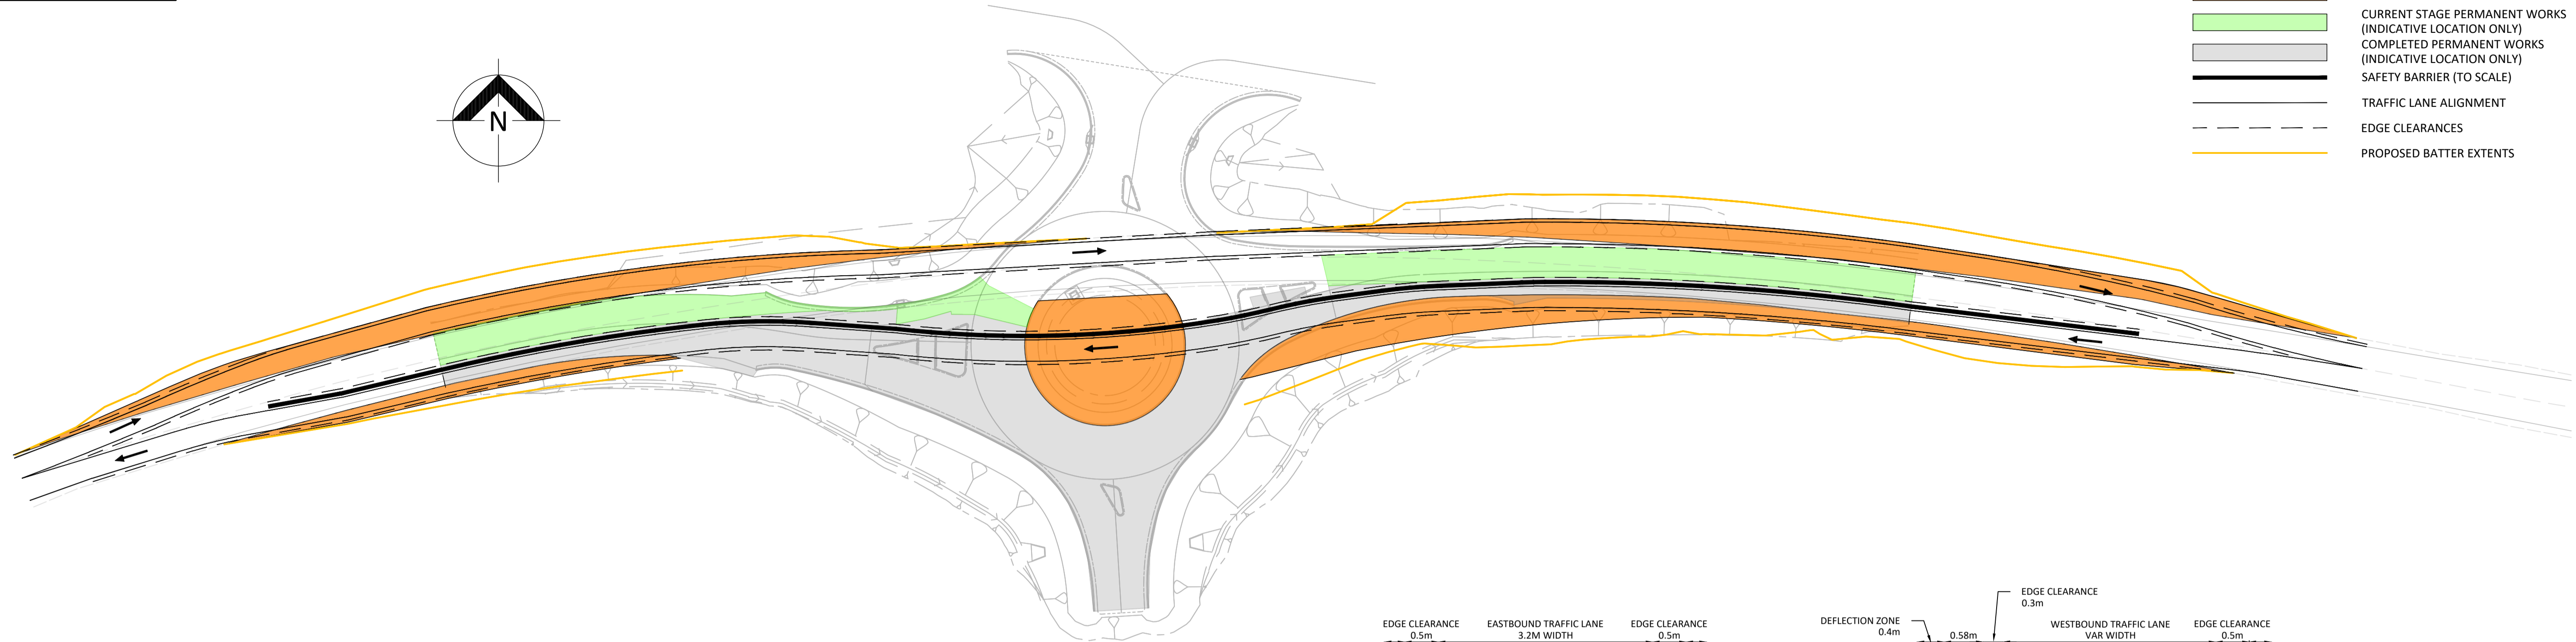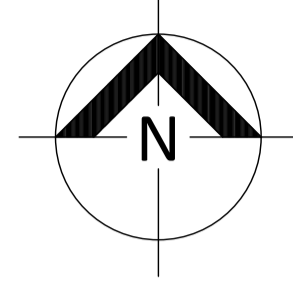

LAYOUT PLAN - TRAFFIC PATH
SCALE 1:500

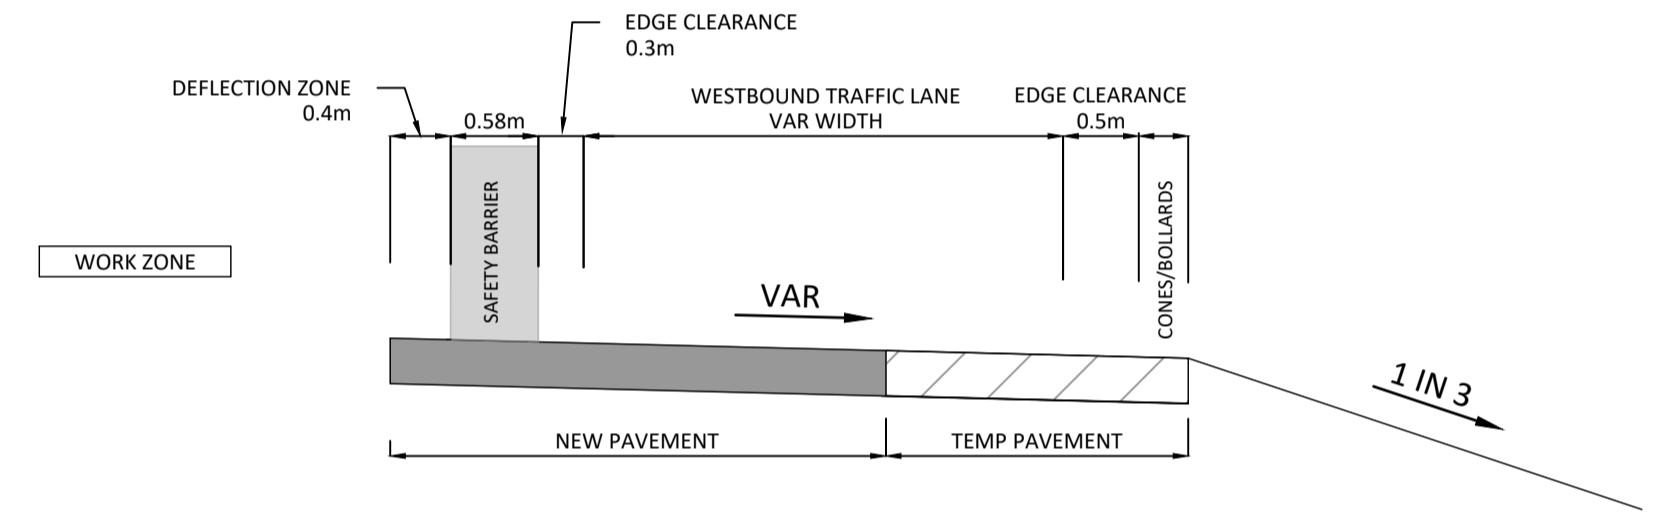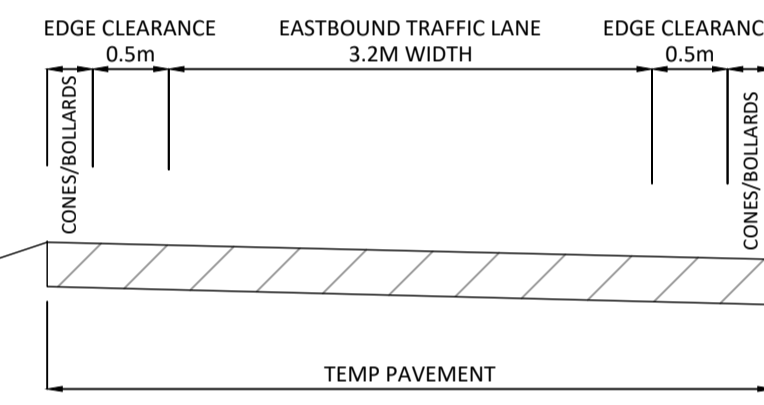

TYPICAL SECTION - TRAFFIC MANAGEMENT STAGE 3
NTS

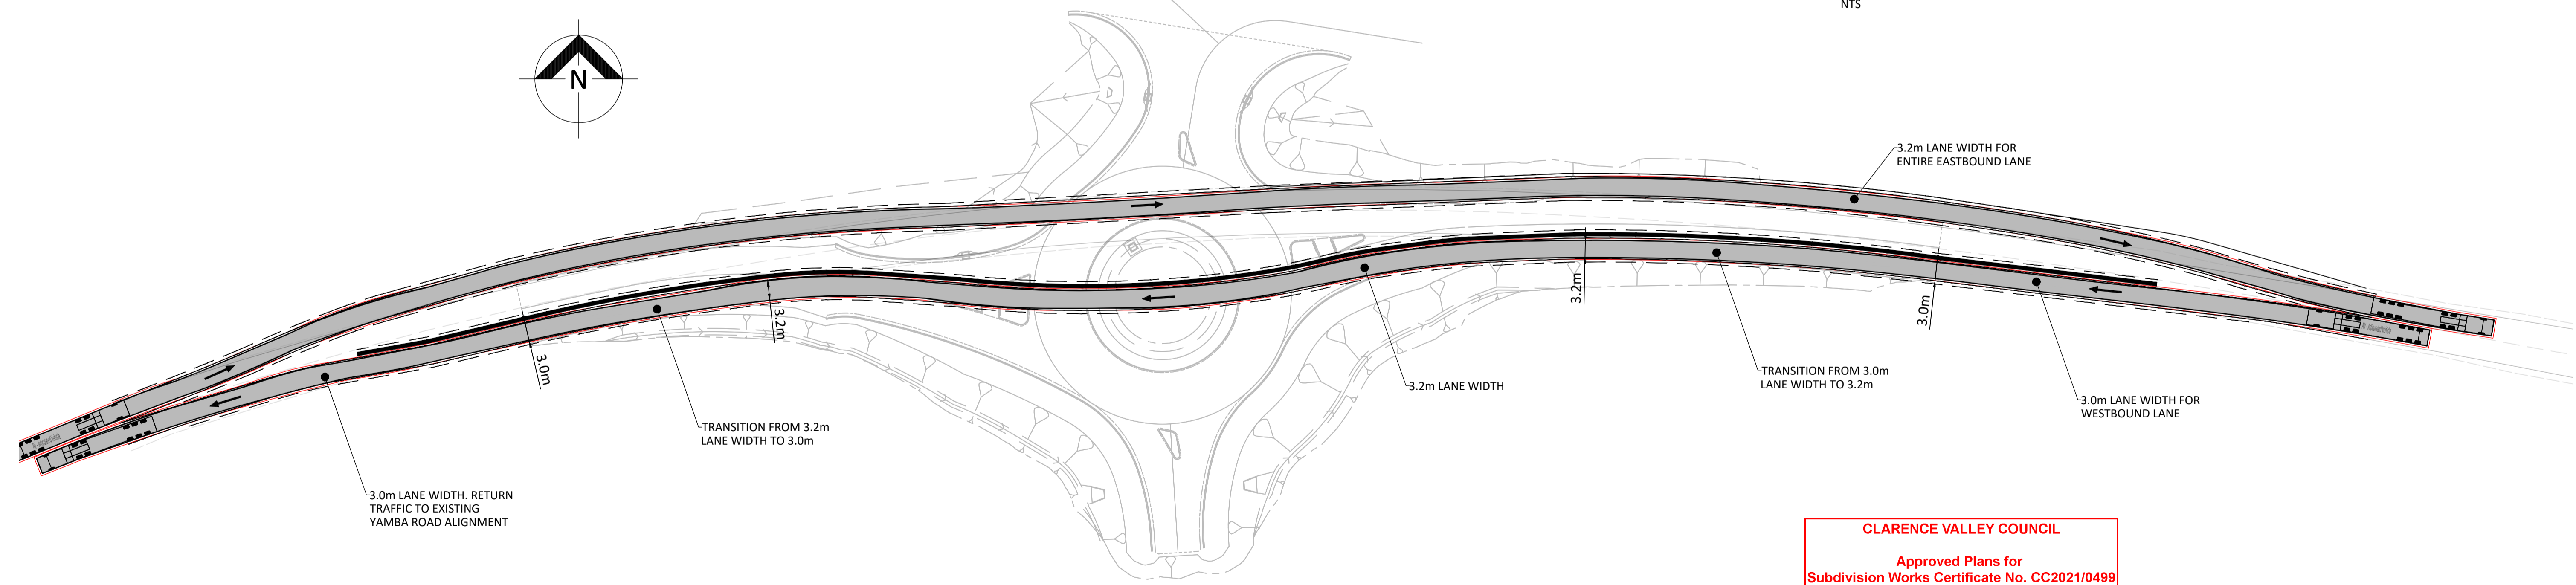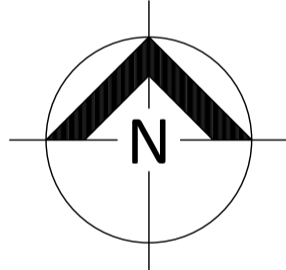

VEHICLE SWEEP PATH - 19m AV
SCALE 1:500

CLARENCE VALLEY COUNCIL
 Approved Plans for
 Subdivision Works Certificate No. CC2021/0499
 Date 05/02/2025

Plot Date: 06 Feb, 2025 CAD File Name: K:\Jobs\2018\183336 - Clarence Property\Engineering - Stage 11-Temp Diversion\Drawings\Rev B - Maintain Traffic on Yamba Rd\Drawings\183336-12-CC-VT-03.dwg

A1 SIZE ORIGINAL DRAWING			
AS SHOWN SCALE (m) A1			
REV	DESCRIPTION	BY	DATE
B	REMOVED DRAFT STAMP	DWM	06.02.25
A	FIRST ISSUE	AH	10.10.24

DRAWN	D. WINKLER-MALONEY
CHECKED	A. HOFFMAN
DESIGN	D. WINKLER-MALONEY
CHECKED	A. HOFFMAN
APPROVED	A. HOFFMAN
CERTIFICATION	NER
DATE	10.10.24

Newton Denny Chapelle
 Surveyors Planners Engineers
 Phone | 02 6622 1011 Email | office@ndc.com.au

LISMORE
 Suite 1
 31 Carrington Street
 Lismore, NSW, 2480
CASUARINA (THE COMMONS)
 Shop 8
 480 Casuarina Way
 Casuarina, NSW, 2487




CLARENCE PROPERTY
 Client
CLARENCE PROPERTY

YAMBA QUAYS ESTATE
YAMBA ROAD ROUNDABOUT
CIVIL WORKS - TEMPORARY TRAFFIC DIVERSION
STAGE 3 - VEHICLE PATHS
 FILE REFERENCE
18336-12-CC-VT-03

DRAWING No.
VT-03
 REVISION
B

STAGE 4

- LEGEND:**
- 19m AV VEHICLE PATH
 - PROPOSED TEMPORARY PAVEMENT
 - CURRENT STAGE PERMANENT WORKS (INDICATIVE LOCATION ONLY)
 - COMPLETED PERMANENT WORKS (INDICATIVE LOCATION ONLY)
 - SAFETY BARRIER (TO SCALE)
 - TRAFFIC LANE ALIGNMENT
 - EDGE CLEARANCES
 - PROPOSED BATTER EXTENTS

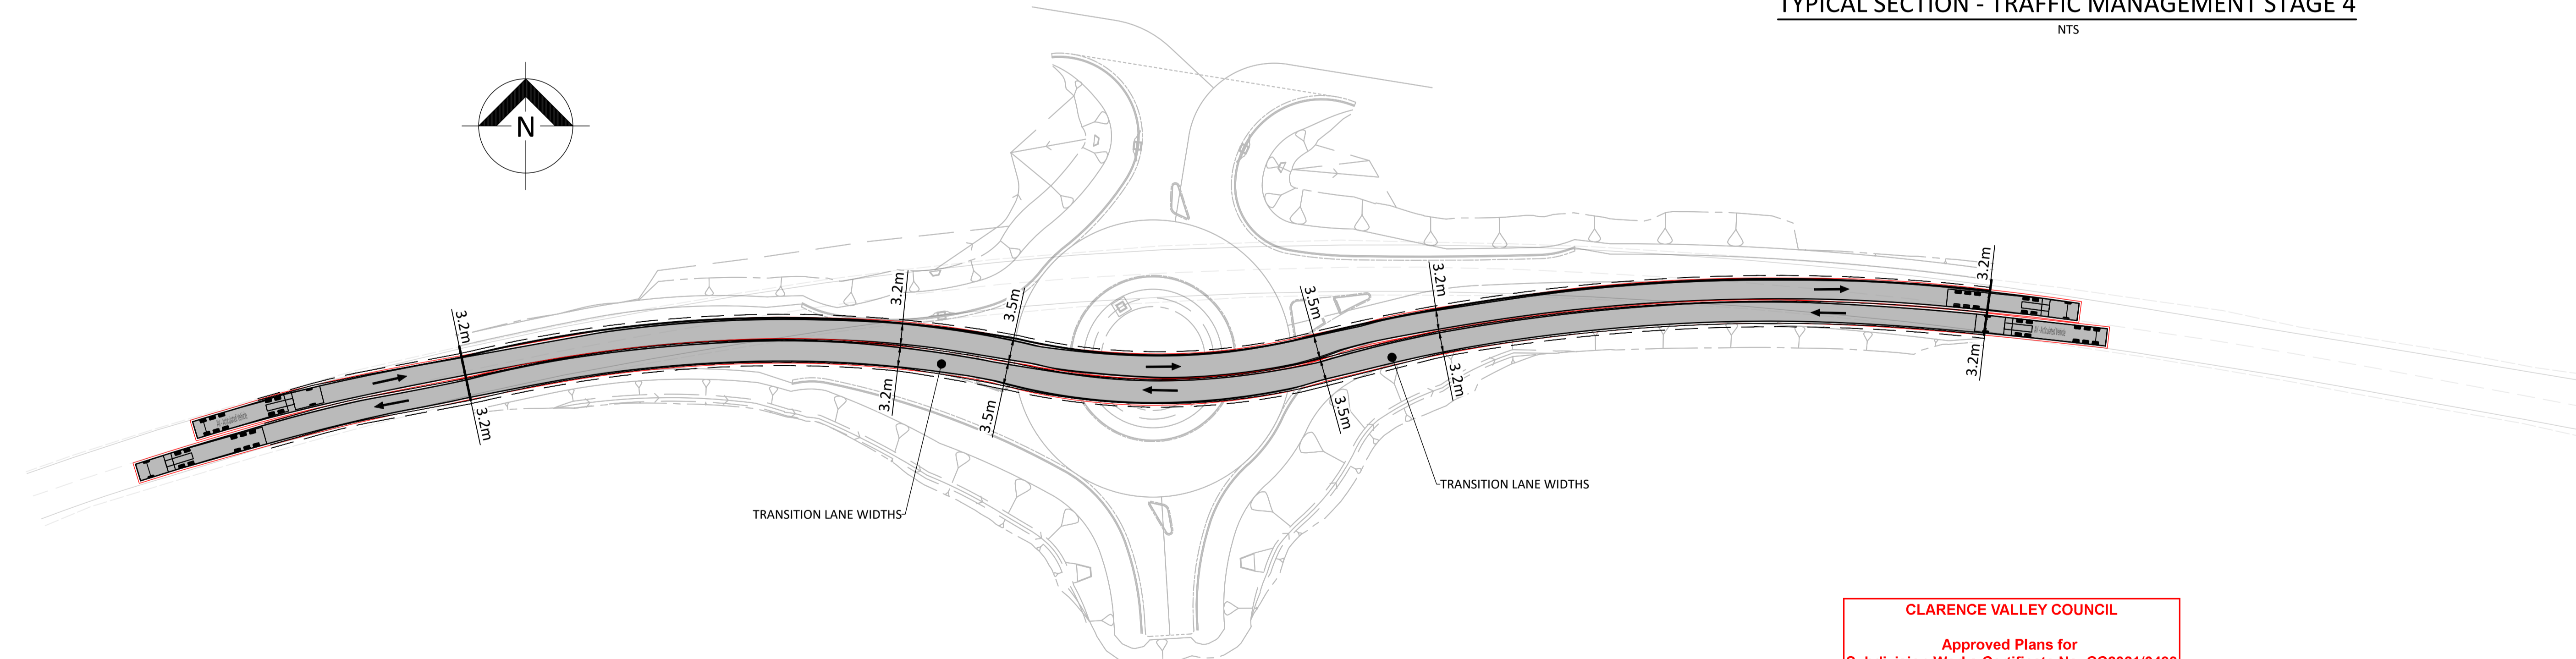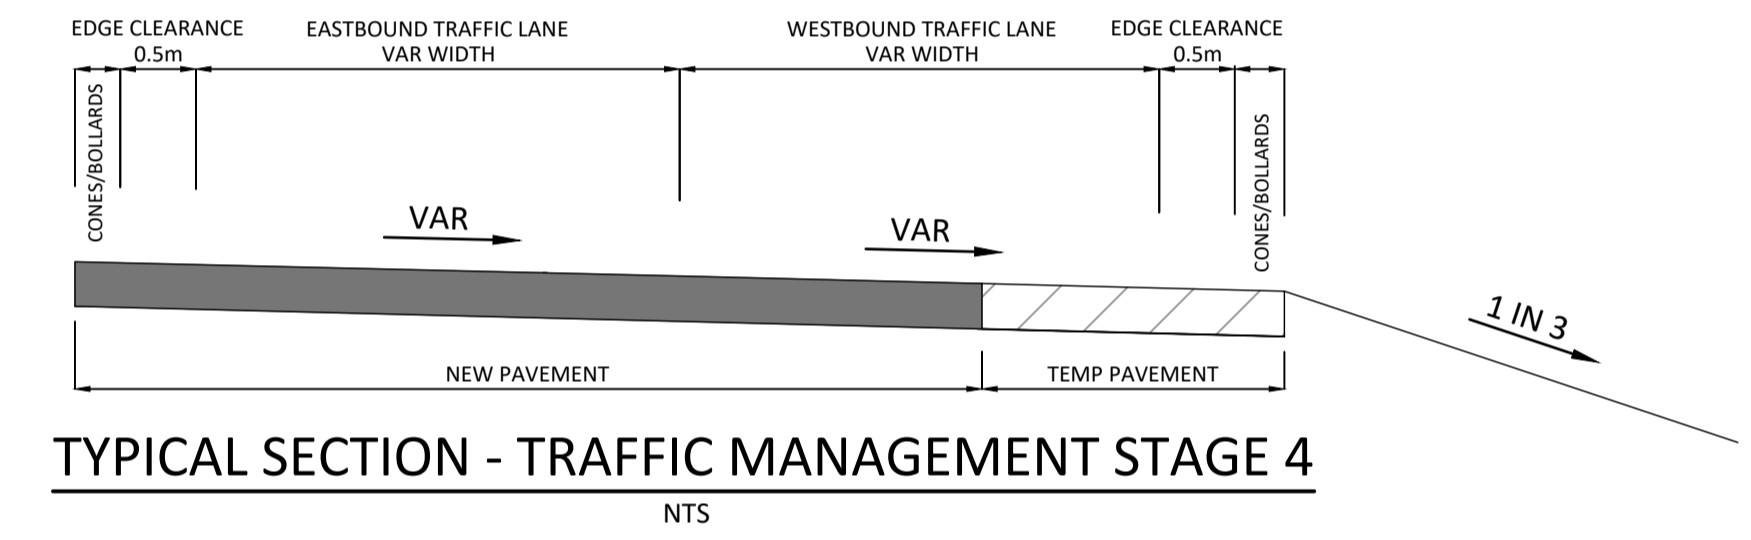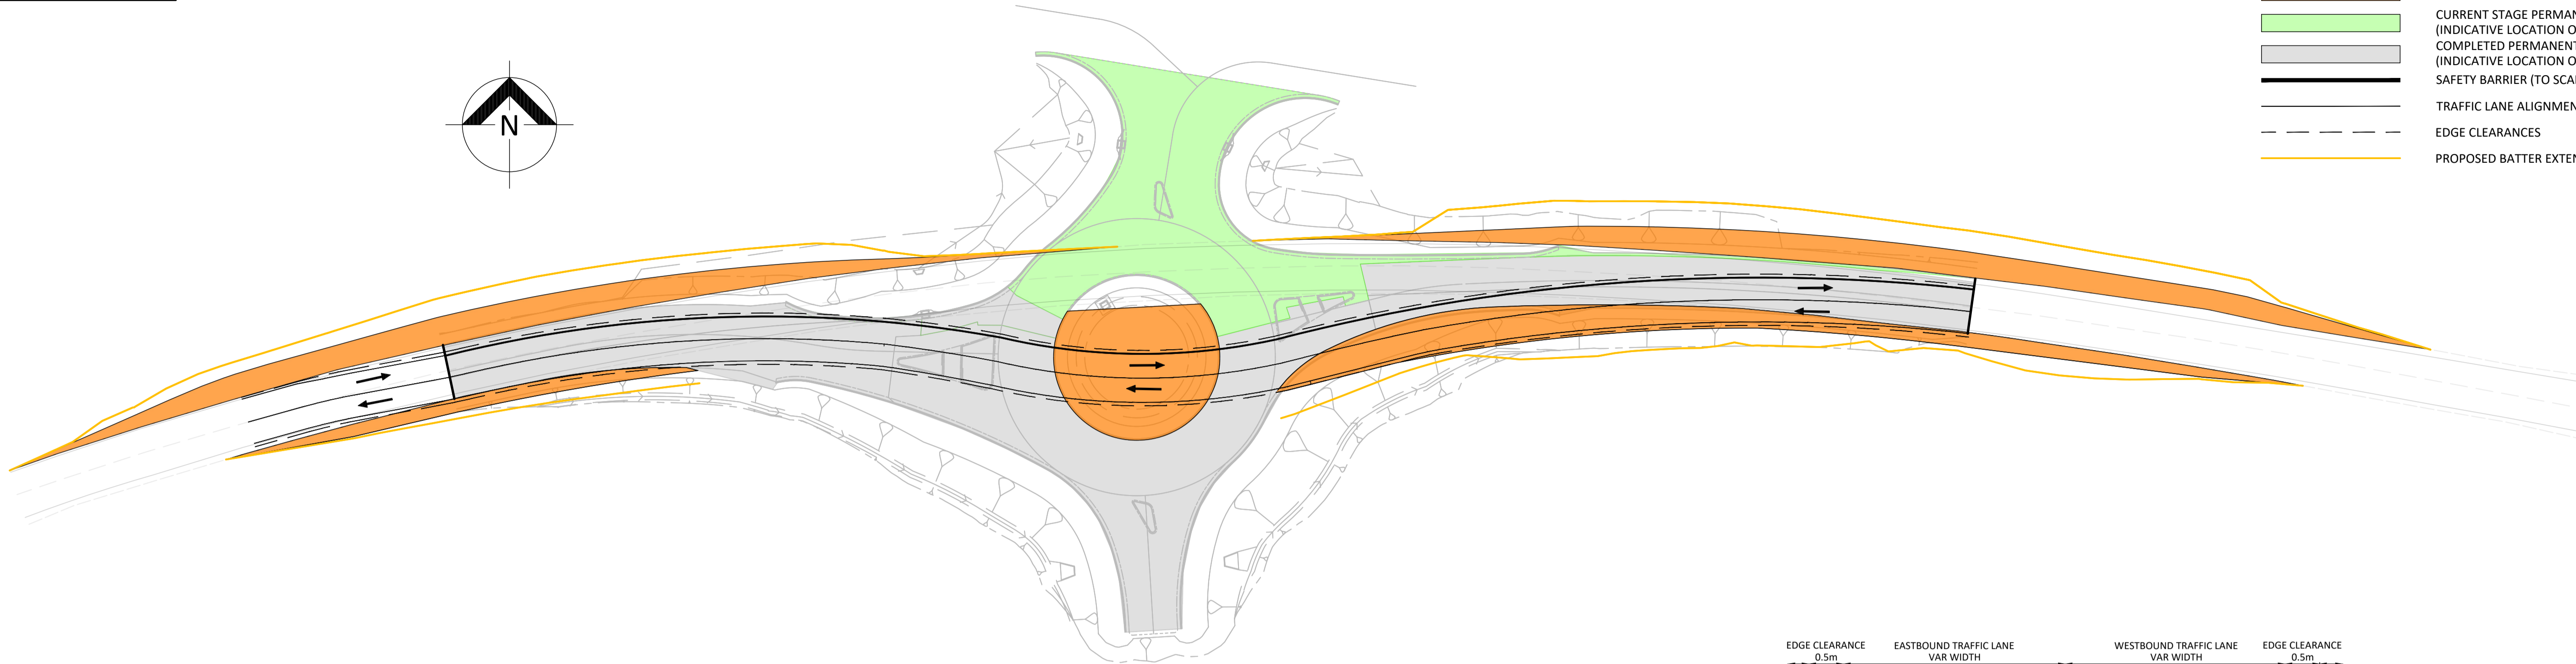

CLARENCE VALLEY COUNCIL
 Approved Plans for
 Subdivision Works Certificate No. CC2021/0499
 Date 05/02/2025

Plot Date: 06 Feb, 2025 CAD File Name: K:\Jobs\2018\183336 - Clarence Property\Engineering - Stage 1-1-Temp Diversion\Drawings\Rev B - Maintain Traffic on Yamba Rd\Drawings\183336-12-CC-VT-04.dwg

A1 SIZE ORIGINAL DRAWING			
 AS SHOWN SCALE (m) A1			
B	REMOVED DRAFT STAMP	DWM	JB 06.02.25
A	FIRST ISSUE	DWM	AH 10.10.24
REV	DESCRIPTION	BY	APP. DATE

DRAWN	D. WINKLER-MALONEY
CHECKED	A. HOFFMAN
DESIGN	D. WINKLER-MALONEY
CHECKED	A. HOFFMAN
APPROVED	A. HOFFMAN
CERTIFICATION	NER
DATE	10.10.24

nDC
 Newton Denny Chapelle
 Surveyors Planners Engineers
 Phone | 02 6622 1011 Email | office@ndc.com.au

LISMORE
 Suite 1
 31 Carrington Street
 Lismore, NSW, 2480
CASUARINA (THE COMMONS)
 Shop 8
 480 Casuarina Way
 Casuarina, NSW, 2487

CLARENCE PROPERTY
 Client
CLARENCE PROPERTY

YAMBA QUAYS ESTATE
YAMBA ROAD ROUNDABOUT
CIVIL WORKS - TEMPORARY TRAFFIC DIVERSION
STAGE 4 - VEHICLE PATHS

FILE REFERENCE
18336-12-CC-VT-04



REVISION
B

DRAWING No.
VT-04


STAGE 5

LEGEND:



	19m AV VEHICLE PATH
	PROPOSED TEMPORARY PAVEMENT
	CURRENT STAGE PERMANENT WORKS (INDICATIVE LOCATION ONLY)
	COMPLETED PERMANENT WORKS (INDICATIVE LOCATION ONLY)
	TRAFFIC LANE ALIGNMENT
	EDGE CLEARANCES
	PROPOSED BATTER EXTENTS

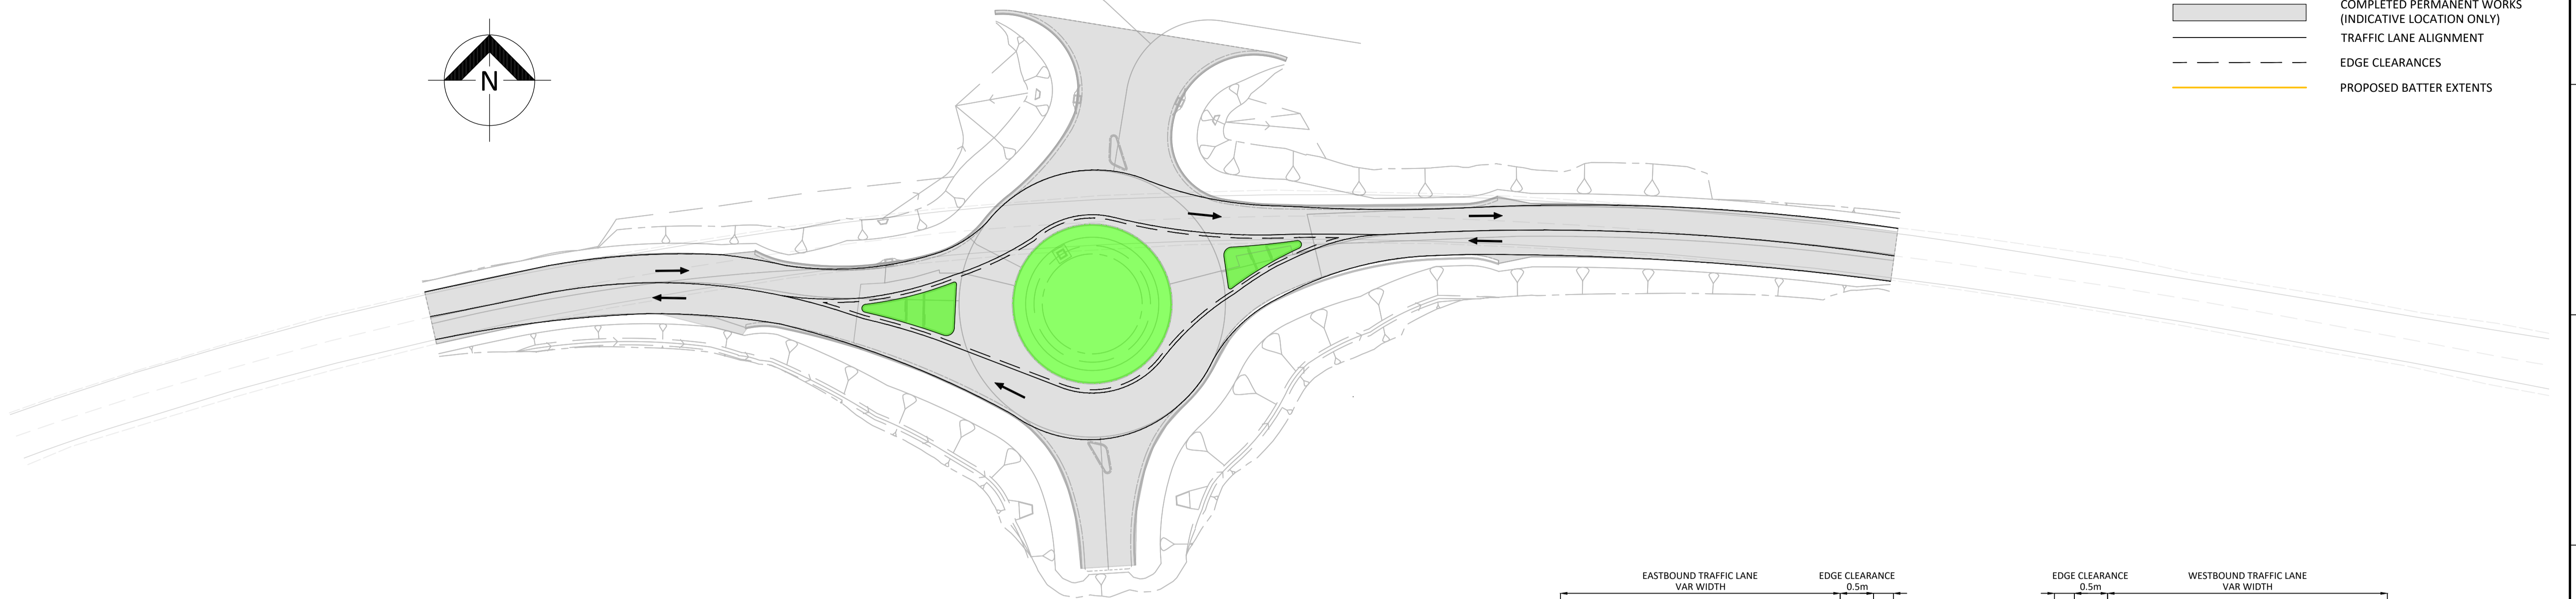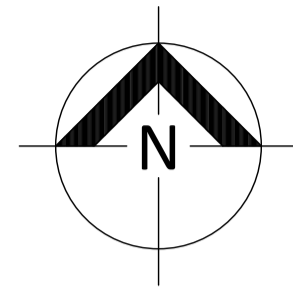

LAYOUT PLAN - TRAFFIC PATH
SCALE 1:500

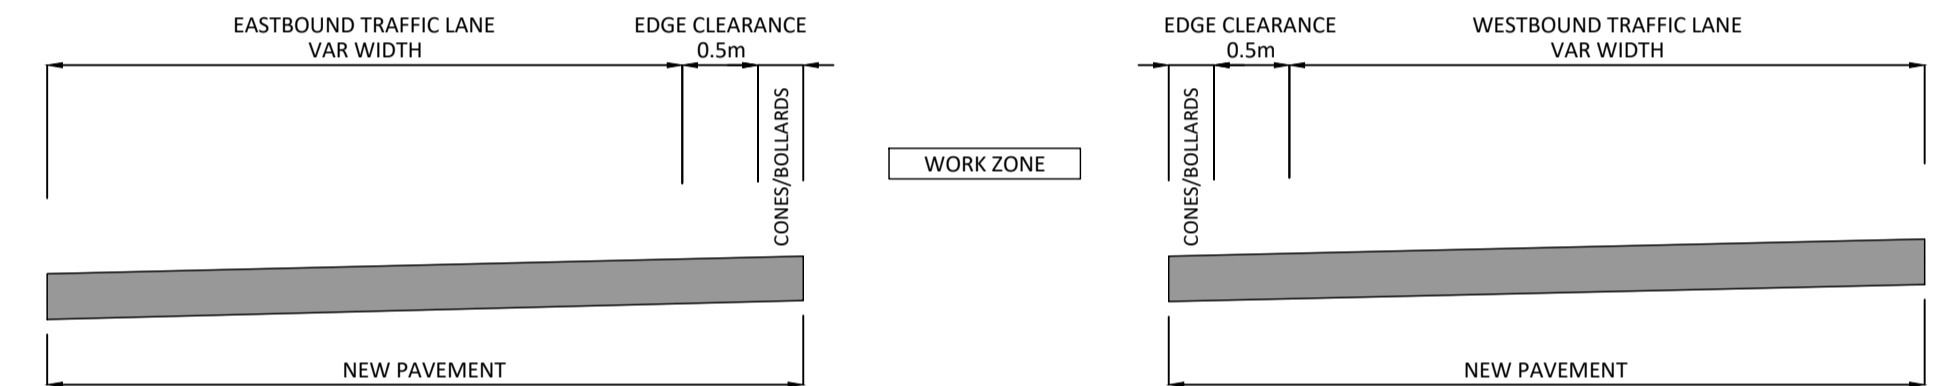


TYPICAL SECTION - TRAFFIC MANAGEMENT STAGE 5
NTS

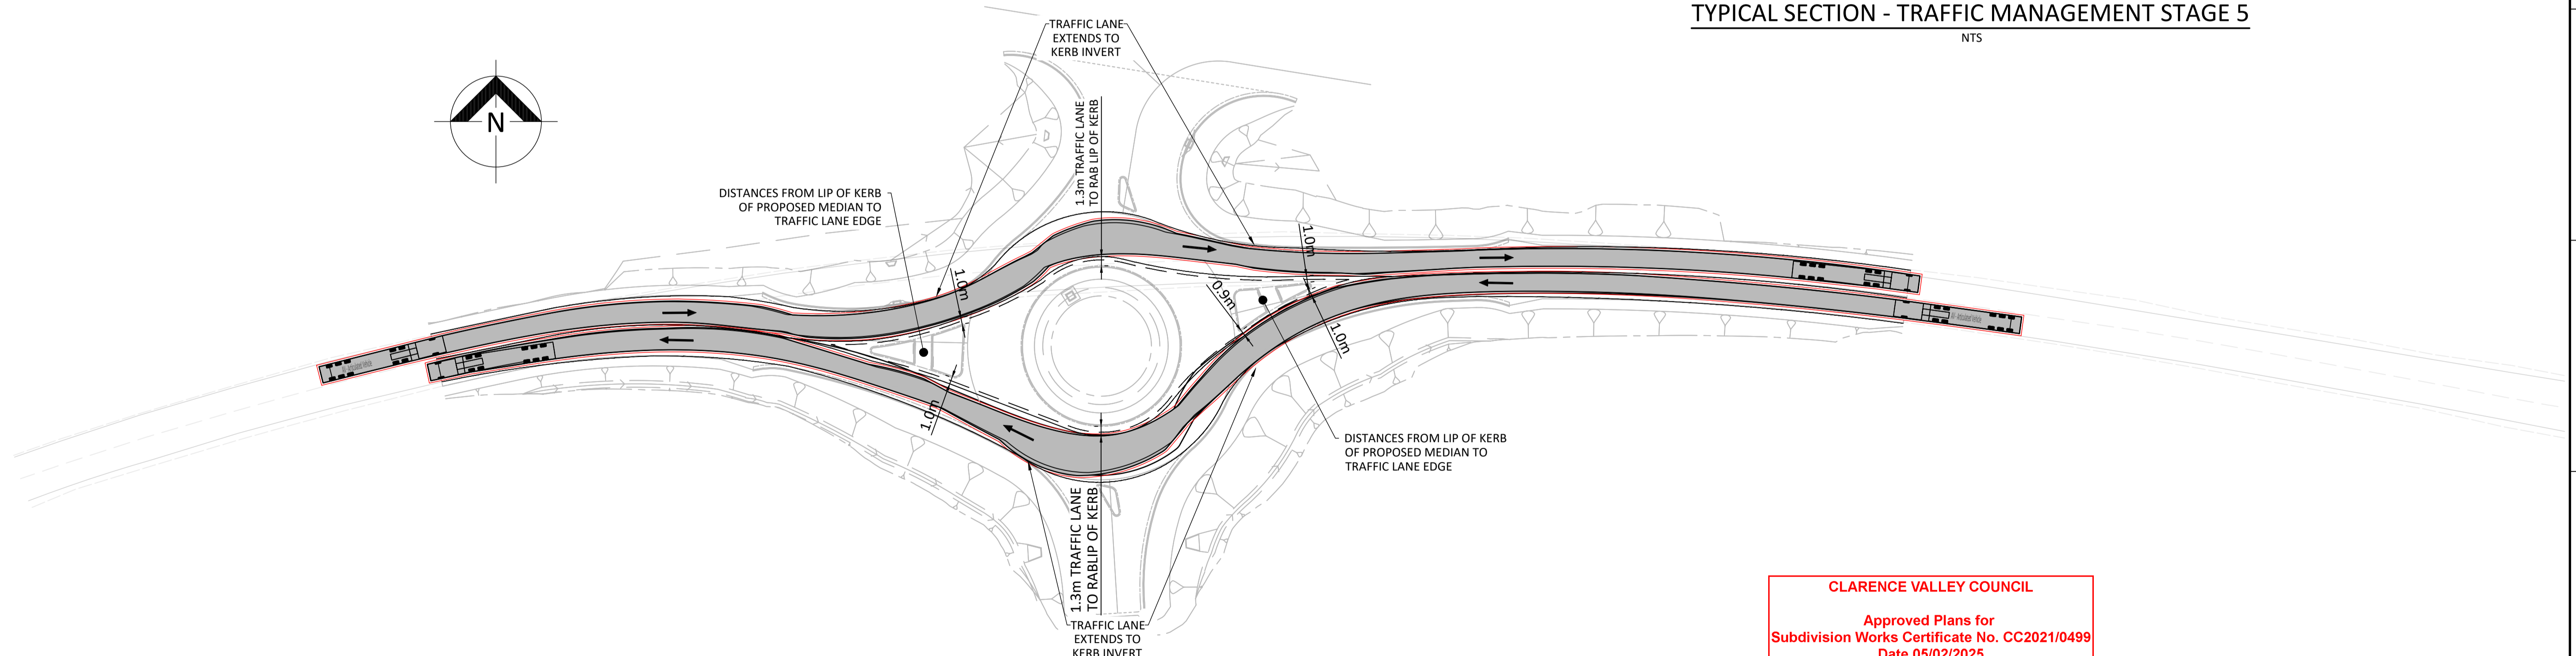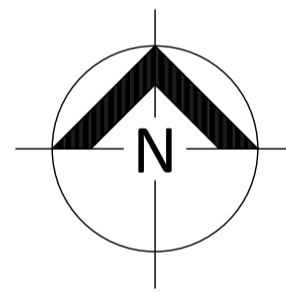

VEHICLE SWEEP PATH - 19m AV
SCALE 1:500

CLARENCE VALLEY COUNCIL
Approved Plans for
Subdivision Works Certificate No. CC2021/0499
Date 05/02/2025

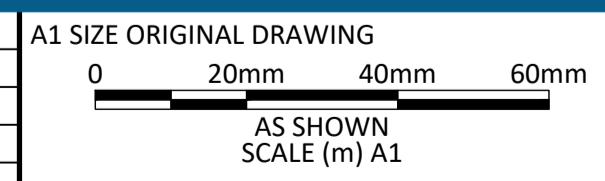

REV	DESCRIPTION	BY	APP.	DATE
B	REMOVED DRAFT STAMP	DWM	JB	06.02.25
A	FIRST ISSUE	DWM	AH	10.10.24

DRAWN	D. WINKLER-MALONEY
CHECKED	A. HOFFMAN
DESIGN	D. WINKLER-MALONEY
CHECKED	A. HOFFMAN
APPROVED CERTIFICATION DATE	A. HOFFMAN NER 10.10.24

nDC
Newton Denny Chapelle
Surveyors Planners Engineers
Phone | 02 6622 1011 Email | office@ndc.com.au

LISMORE
Suite 1
31 Carrington Street
Lismore, NSW, 2480
CASUARINA (THE COMMONS)
Shop 8
480 Casuarina Way
Casuarina, NSW, 2487

CLARENCE PROPERTY
Client
CLARENCE PROPERTY

YAMBA QUAYS ESTATE
YAMBA ROAD ROUNDABOUT
CIVIL WORKS - TEMPORARY TRAFFIC DIVERSION
STAGE 5 - VEHICLE PATHS
FILE REFERENCE
18336-12-CC-VT-05

DRAWING No.
VT-05
REVISION
B

Plot Date: 06 Feb, 2025 CAD File Name: K:\Jobs\2018\18336 - Clarence Property\Engineering - Stage 11-Temp Diversion\Drawings\Rev B - Maintain Traffic on Yamba Rd\Drawings\18336-12-CC-VT-05.dwg

NDC_L_A1