


LOCATION PLAN

DP	DOWNPIPE	SHWR	SHOWER
FFL	FINISHED FLOOR LEVEL	SSL	STRUCTURAL SLAB LEVEL
FHR	FIRE HOSE REEL	TOP	TOP OF PARAPET
FW	FLOORWASTE	TOW	TOP OF WALL
OF	OVERFLOW	WS	WHEEL STOP
PT	STORMWATER PIT		
PO	PLANTER OUTLET	DOOR TAG	DOOR TAG
SD	STRIPDRAIN	WINDOW TAG	WINDOW TAG

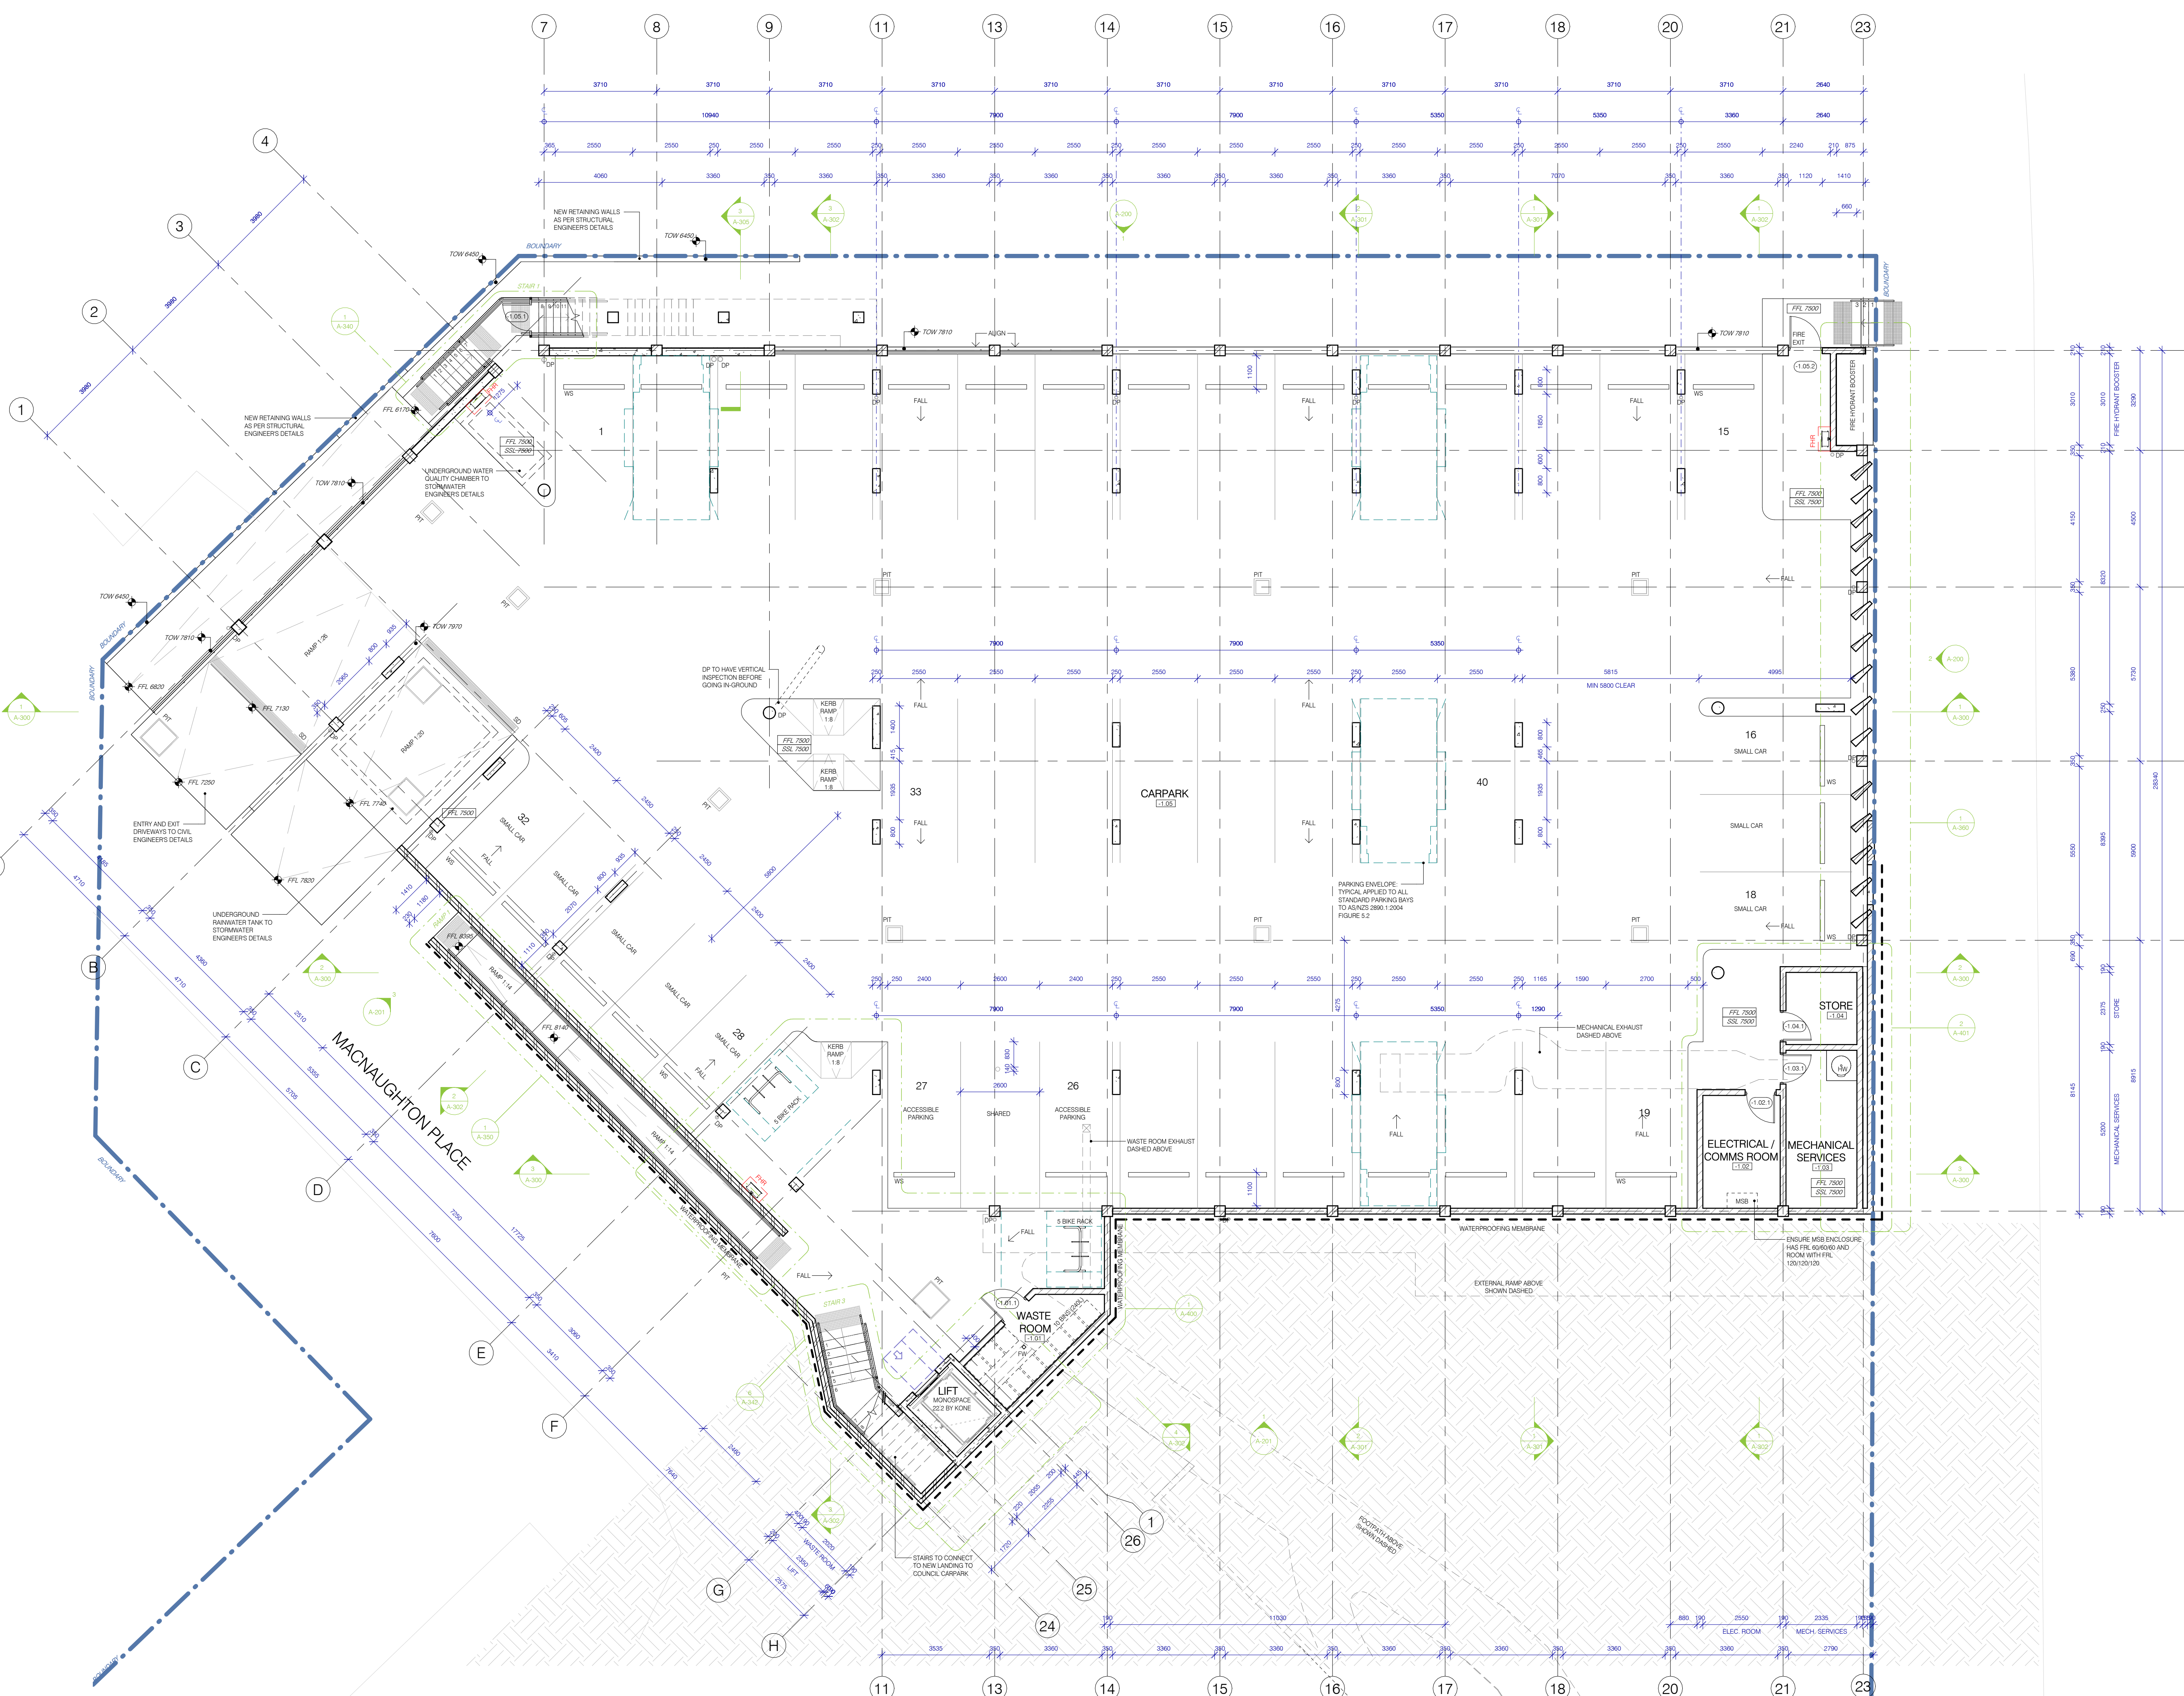

LEGEND

H	Issue for Information	21.08.24	IVG	JF
G	Issue for Consultants	20.08.24	IVG	JF
F	Issue for Consultants	08.08.24	IVG	JF
E	Issue for Consultants	01.08.24	IVG	JF
D	Issue for Client approval	30.07.24	IVG	JF
C	Issue for Client approval	24.07.24	IVG	JF
B	Issue for Client review	23.07.24	IVG	JF
A	Issue for Tender	03.05.24	IVG	JM
Rev	Revision Description	Date	Drawn	Reviewed

Scale: 1:100 @A1

nimbus
architecture + heritage

Nimbus Architecture and Heritage Pty Ltd | ABN 71 609 546 965 |
Email: admin@nimbus.com.au | Phone: +61 8 9891 3564
Nominated Architect: Jesse Mowbray |
NSWARS 6618 | APRV 2022 | POP No. P0P000090

COMPLETE **clarence**
VALLEY COUNCIL

S:\Projects\2114 CVC River Street Community Precinct Maclean (Phase 1) Detail Design\7_Responses\7_3 BMAT_2_2 Local Files\2114_Local_JF.rvt
Date: 21/08/2024 11:12:56 AM
For: Clarence Valley Council
48 River Street, Maclean 2463
Maclean Cultural and Community Precinct

Construction Documentation
DRAFT
General Arrangement Plan - Basement Level

Project Number: 2214
Drawing Number: A-120
Revision: H

Basement Level
1:100